


ELEMENTO ALS

ALS 180/R

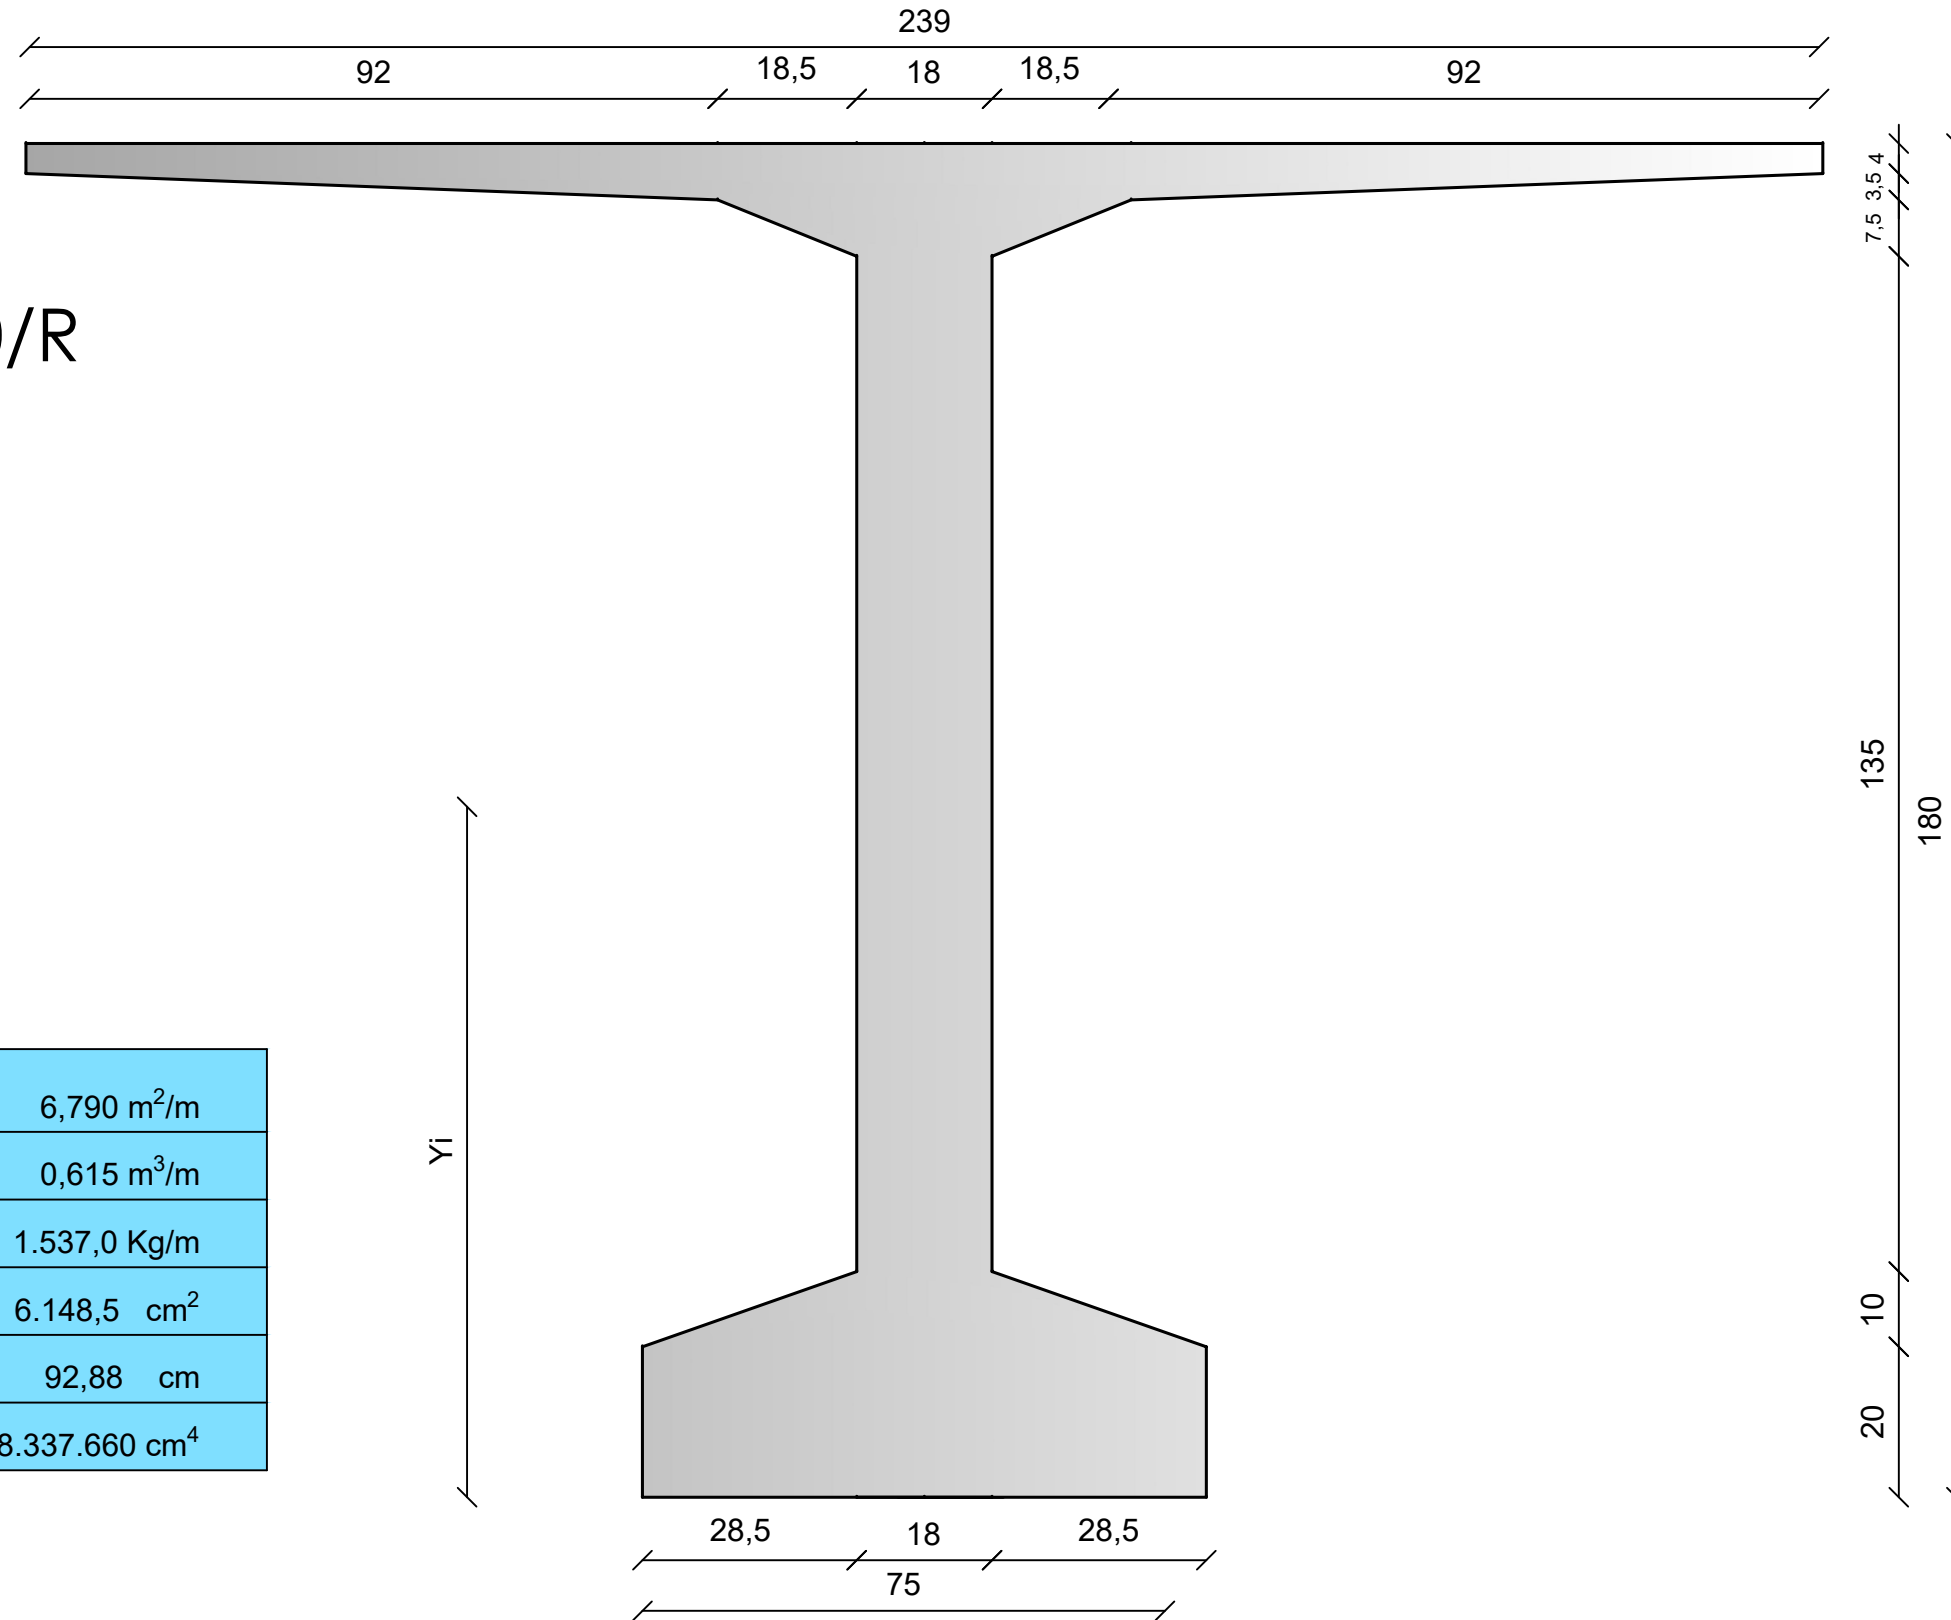

ALI 120	Casseratura	6,790 m ² /m
	Calcestruzzo	0,615 m ³ /m
	Peso	1.537,0 Kg/m
	Area	6.148,5 cm ²
	Baricentro Y _i	92,88 cm
	Momento d'inertia	28.337.660 cm ⁴



NIPA
PREFABBRICATI s.p.a.



Via Bonifica Armieri, 2 – 86079 Venafro (IS) • Tel. 0865.911116 - Fax 0865.927559 • P. iva e cod. fisc. 00903550945
www.gruppopatriciello.it – ufficioprogettazione@nipaprefabbricati.it