


# ELEMENTO TRAVE A "V"

V 135

<b>B=249</b>	Casseratura	7,460 m <sup>2</sup> /m
	Calcestruzzo	0,570 m <sup>3</sup> /m
	Peso	1.421,0 Kg/m
	Area	5.684,0 cm <sup>2</sup>
	Baricentro Y <sub>i</sub>	68,29 cm
	Momento d'inerzia	13.504.383 cm <sup>4</sup>

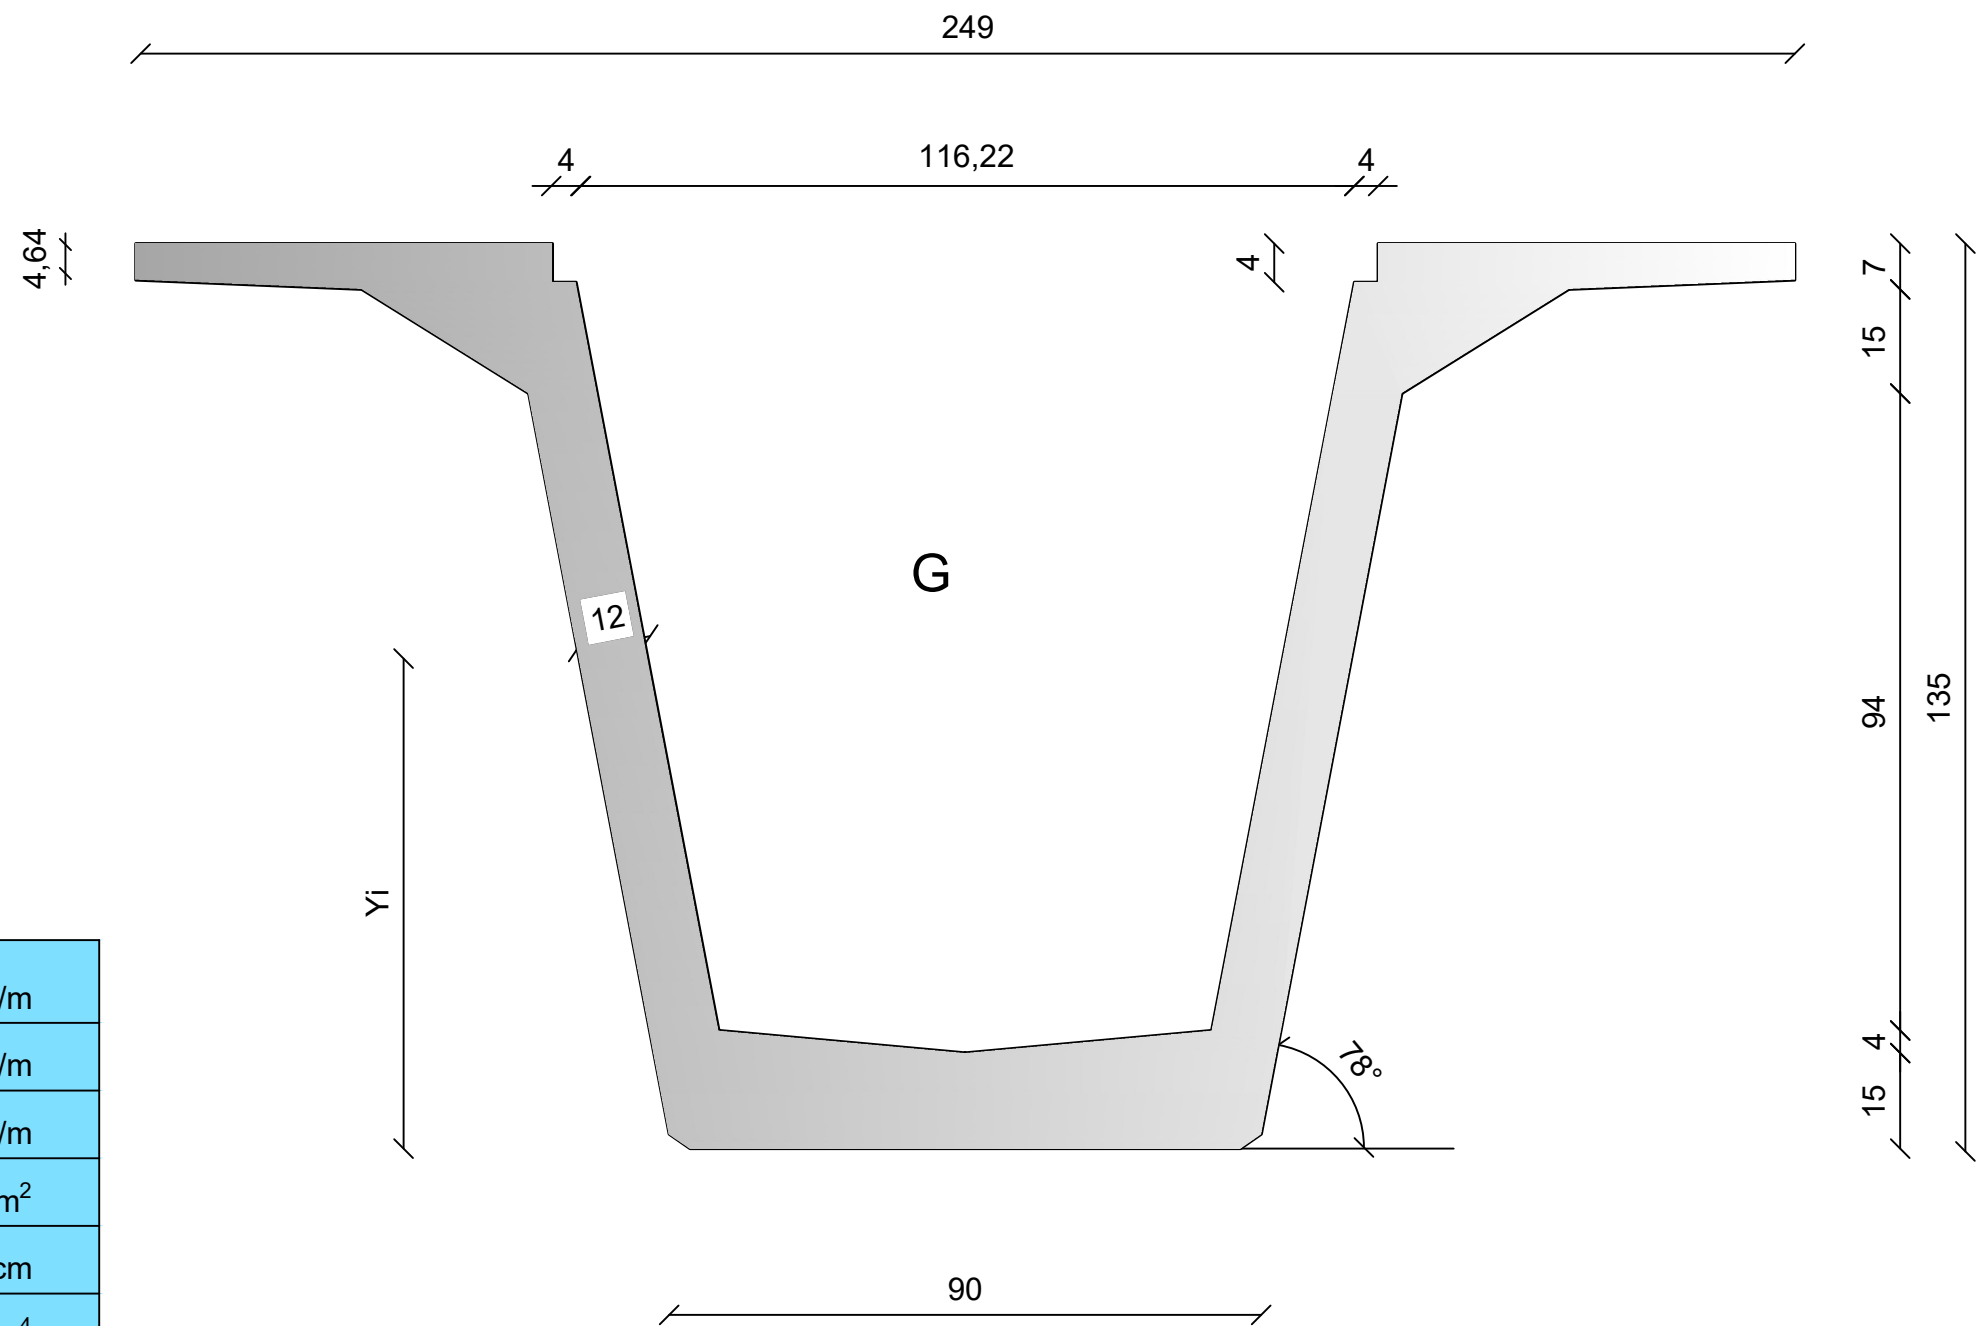

**NIPA**  
PREFABBRICATI s.r.l.



Via Bonifica Armieri, 2 – 86079 Venafro (IS) • Tel. 0865.911116 - Fax 0865.927559 • P. iva e cod. fisc. 00903550945  
www.gruppopatriciello.it – ufficioprogettazione@nipaprefabbricati.it